



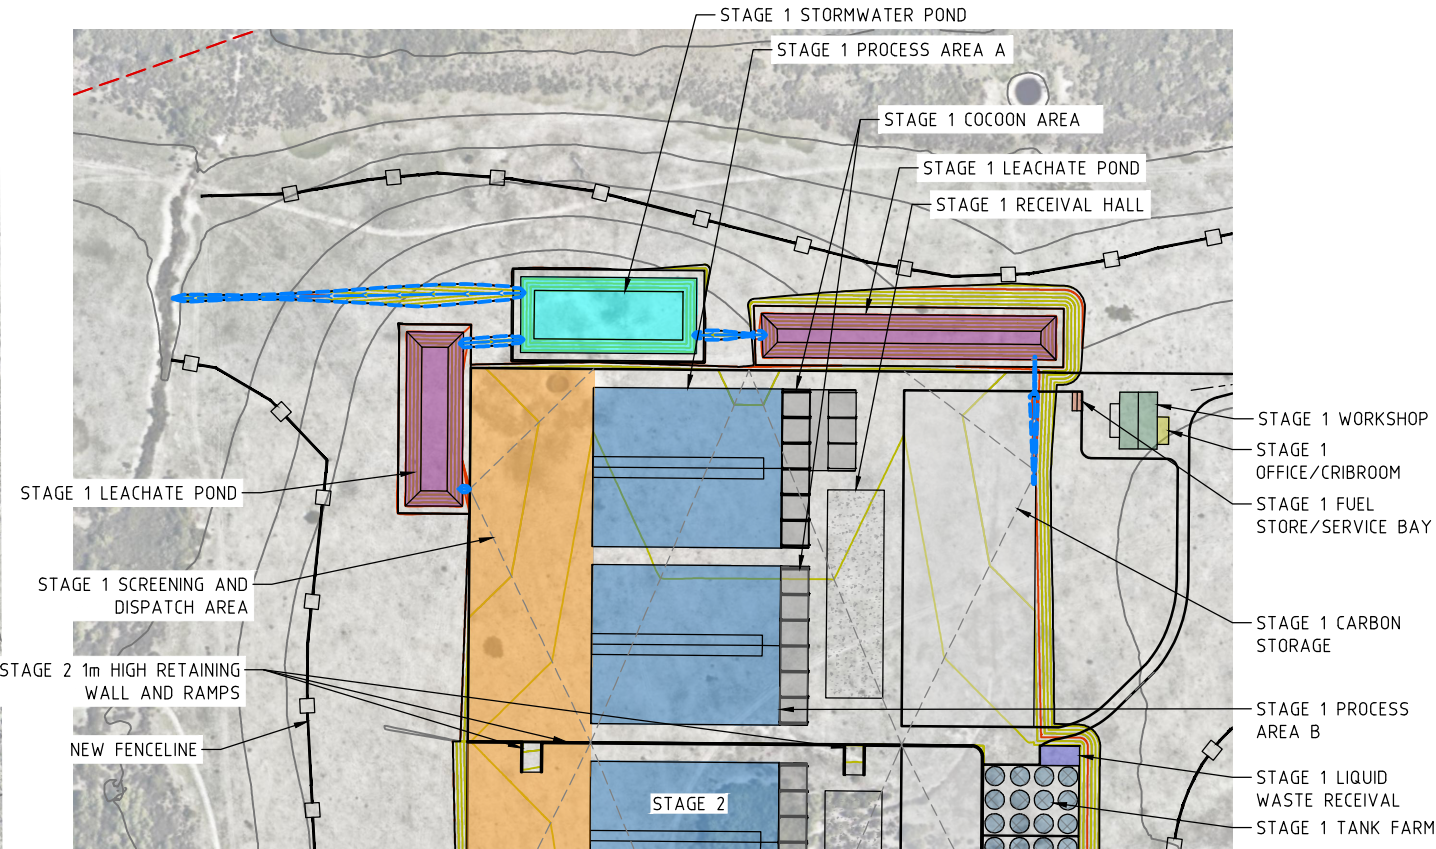

1 STAGE 1 LAYOUT
SCALE: 1:4000

- LEGEND:**
- LEASE BOUNDARY
 - ACCESS ROAD
 - LEACHATE POND
 - RECEPTION/OFFICES
 - WORKSHOP
 - STORMWATER POND
 - SCREENING/DISPATCH
 - LIQUID WASTE RECEIVAL
 - FUEL STORE/SERVICE BAY
 - TANK FARM
 - RECEIVAL HALL
 - COCOON AREA
 - CARBON STORAGE
 - OPEN DRAIN
 - EXISTING FENCELINE
 - NEW FENCELINE

INFORMATION ONLY
NOT FOR CONSTRUCTION

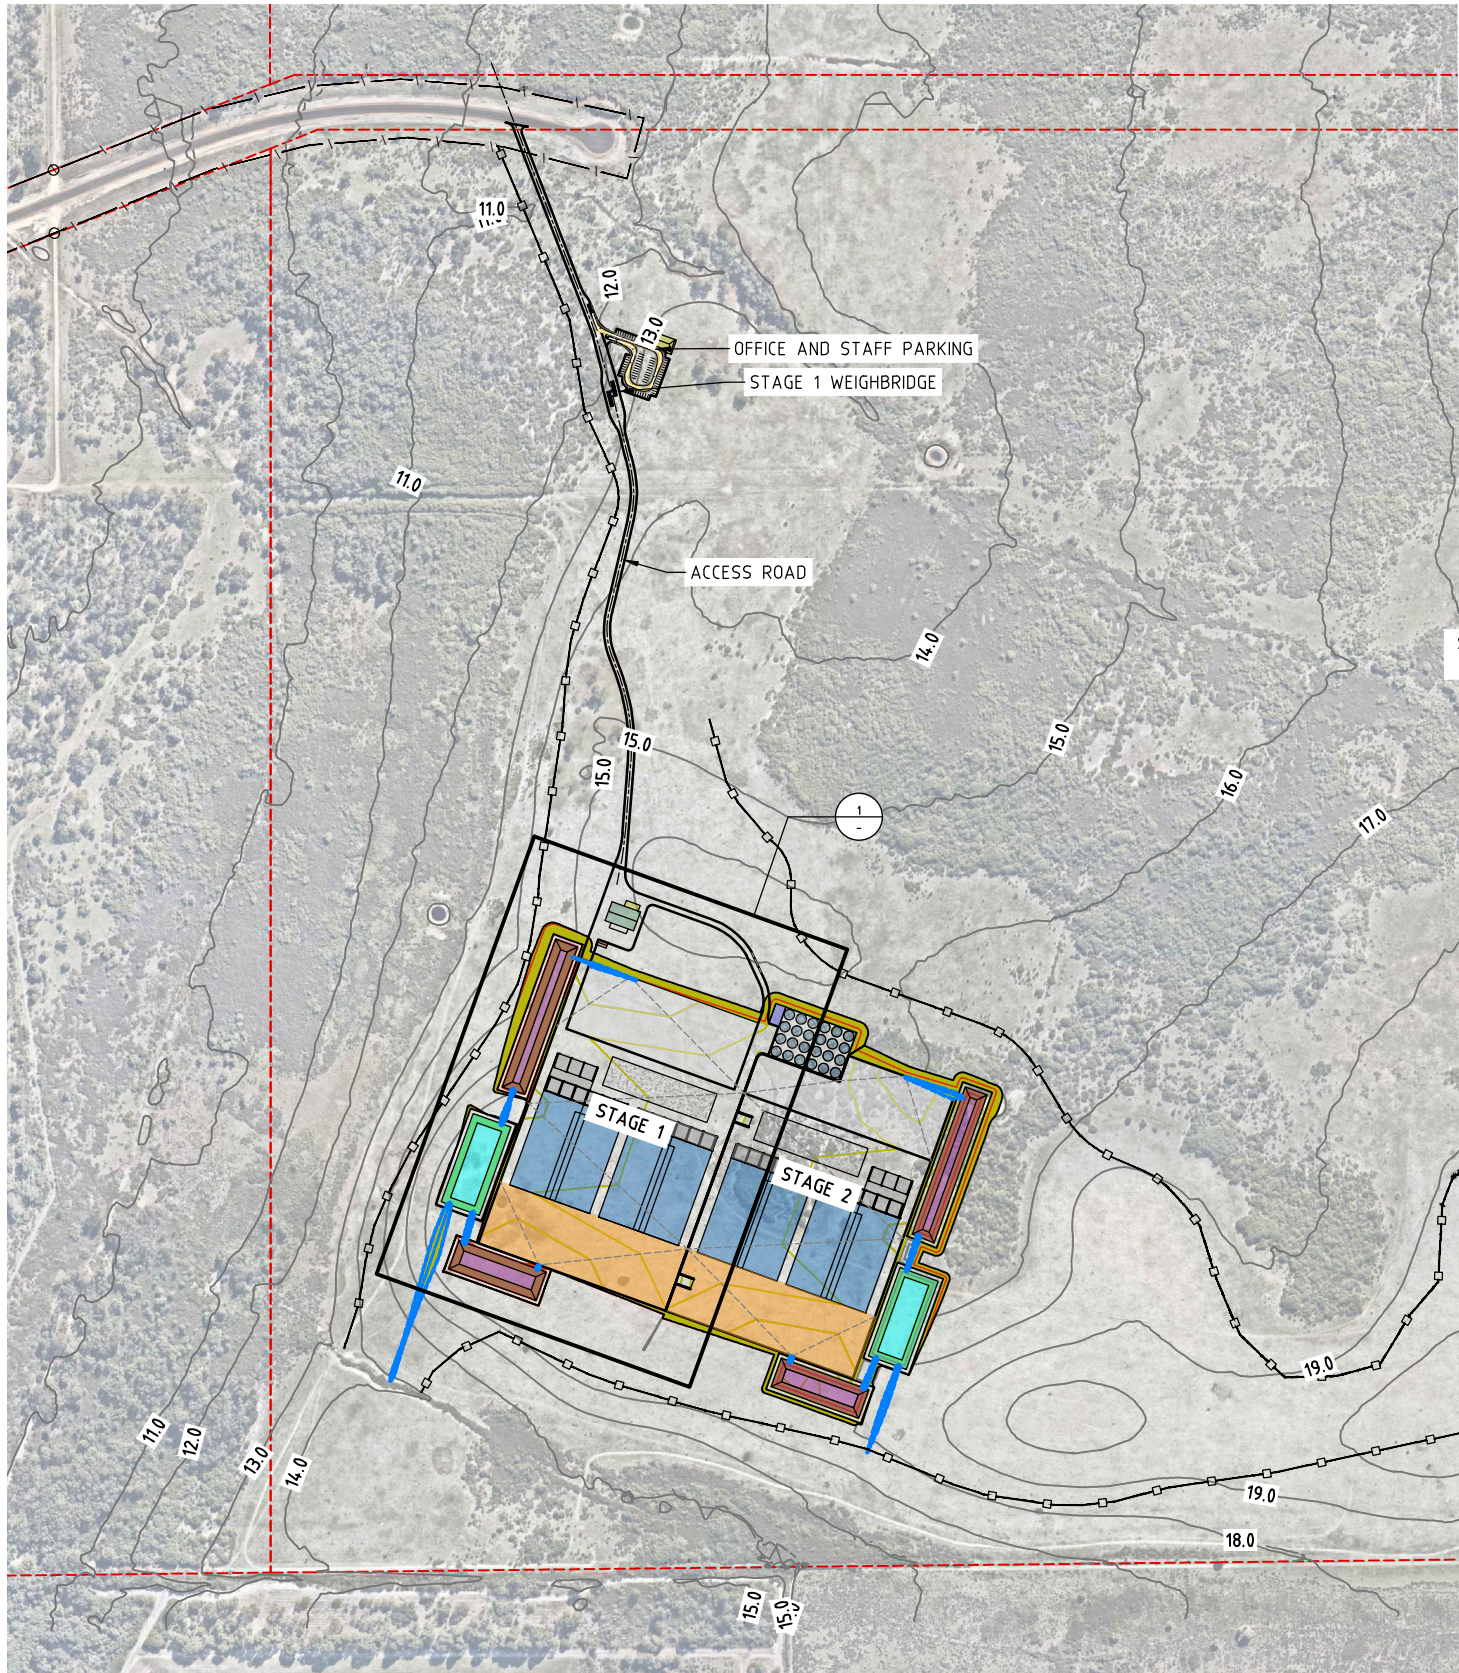

VERTICAL DATUM: AUSTRALIAN HEIGHT DATUM
HORIZONTAL DATUM: MGA 94 ZONE 50

talis
consultants

www.talisconsultants.com.au

ASSET
ENGINEERING
ENVIRONMENT
NOISE
SPATIAL
WASTE

PERTH
604 Newcastle Street Leederville WA 6007
PO Box 454 Leederville WA 6903

Client:

C-WISE
Soil Carbon Solutions

NOTES				
1. This drawing is the property of Talis Consultants Pty Ltd. It is a confidential document and must not be copied, used, or its contents divulged without prior written consent.				
2. DO NOT SCALE, use figured dimensions only, if in doubt please contact Talis Consultants.				
3. Parts of this drawing is intended to be IN COLOUR. Black & White Printing may cause errors or omissions. If this text is not GREEN, please contact Talis Consultants				
No.	Date	Drawn	Check	Amendment / Issue
F	26.09.2023	YJ	AB	EARTH WORK VOLUME UPDATED
E	10.07.2023	JS	AB	SITE LAYOUT UPDATED
D	16.01.2023	MM	AB	SITE LAYOUT UPDATED
C	15.11.2022	AB	MH	BOUNDARIES UPDATED
B	03.02.2022	YJ	AB	SECTIONS AND ISOPACHYTE LAYOUT ADDED
A	15.11.2021	YJ	AB	PRELIMINARY ISSUE
No.	Date	Drawn	Check	App.

Project: C-WISE DUE DILIGENCE AND APPROVALS

Title: GENERAL ARRANGEMENT

Scale: AS SHOWN @ A3	Date: 02.03.2022
Drawn: YJ	Checked: AB
Job No: TW2124	Drng. No: C-100
Approved: MH	Rev: F
Filename: TW2124-SET.DWG	